


F.A.P. RYE	SECTION	COUNTY	TOTAL SHEETS	SHEET NO.
668	28R-1	SANGAMON	354	82
STA. 6+755.000		TO STA. 6+900.000		
FED. ROAD DIST. NO.		ILLINOIS FED. AID PROJECT		
CONTRACT NO. 72501				

FINAL SURVEY PLOTTED	BY	DATE
NOTE BOOK TEMPLATE AREAS CHECKED		
NO.		

ORIGINAL SURVEY PLOTTED	BY	DATE
NOTE BOOK TEMPLATE AREAS CHECKED		
NO.		

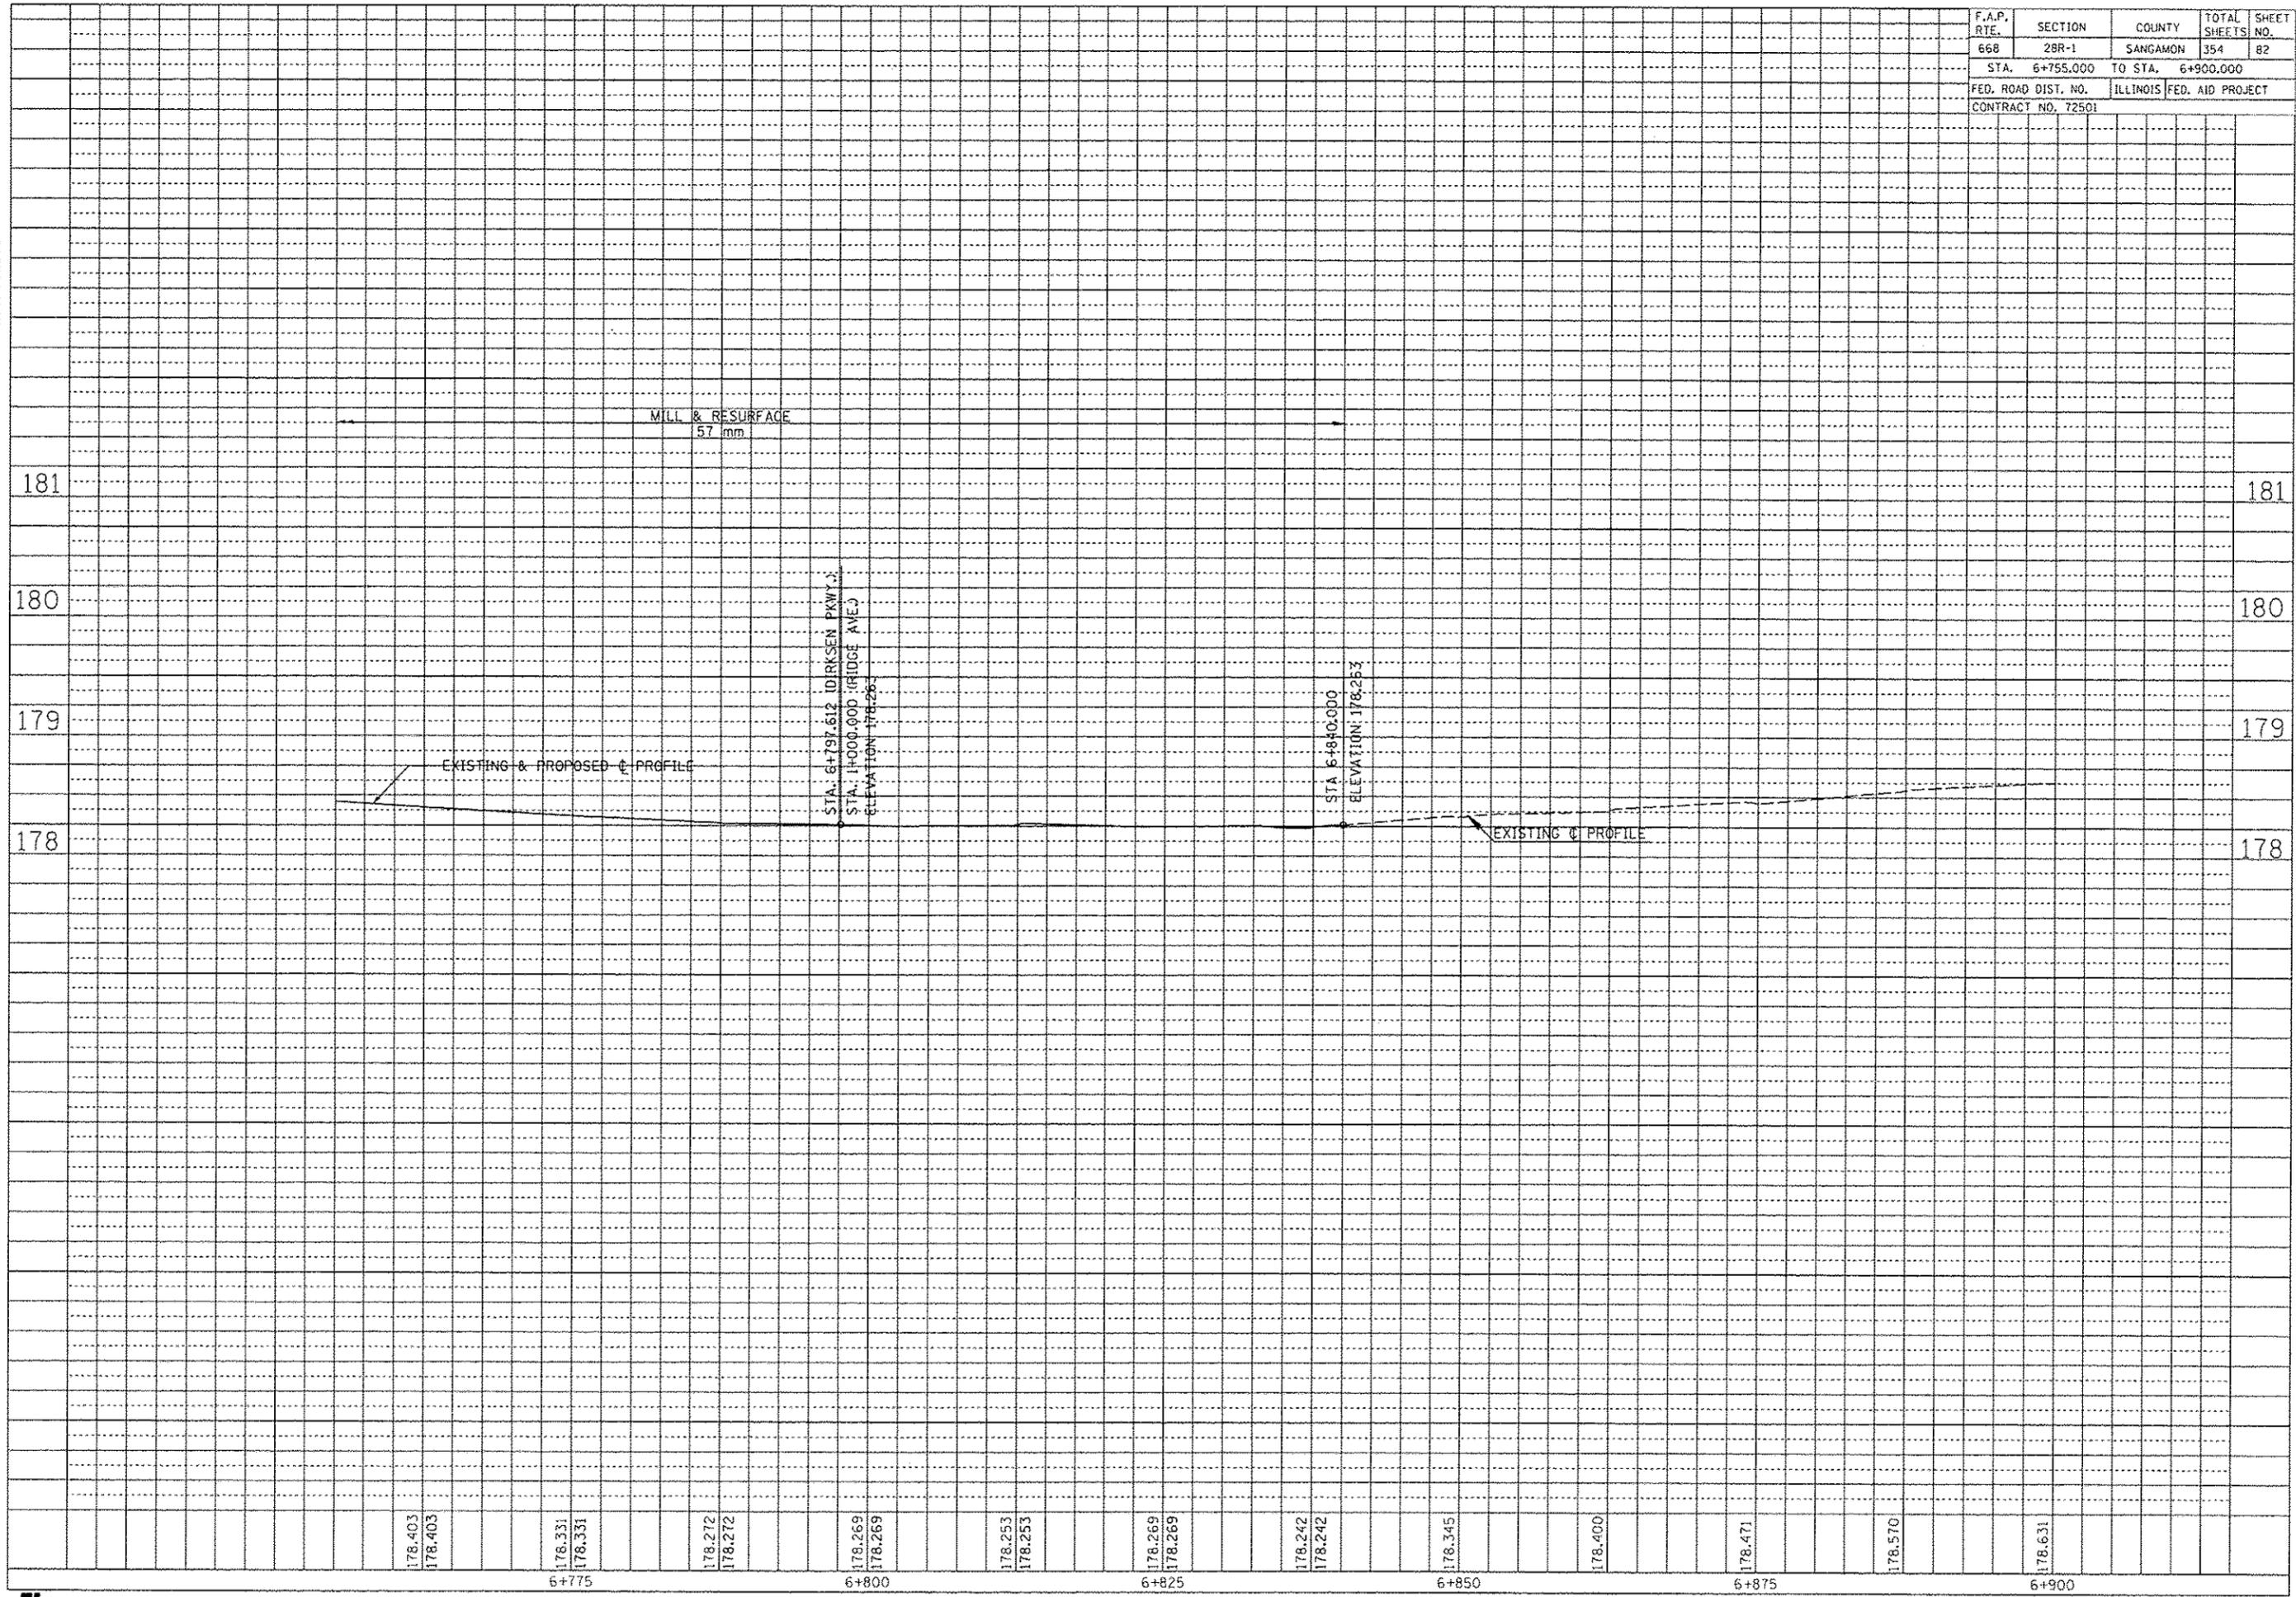

178.403
178.403
6+775
178.331
178.331
178.272
178.272
6+800
178.269
178.269
178.253
178.253
6+825
178.242
178.242
178.345
6+850
178.400
178.471
6+875
178.570
178.631
6+900